




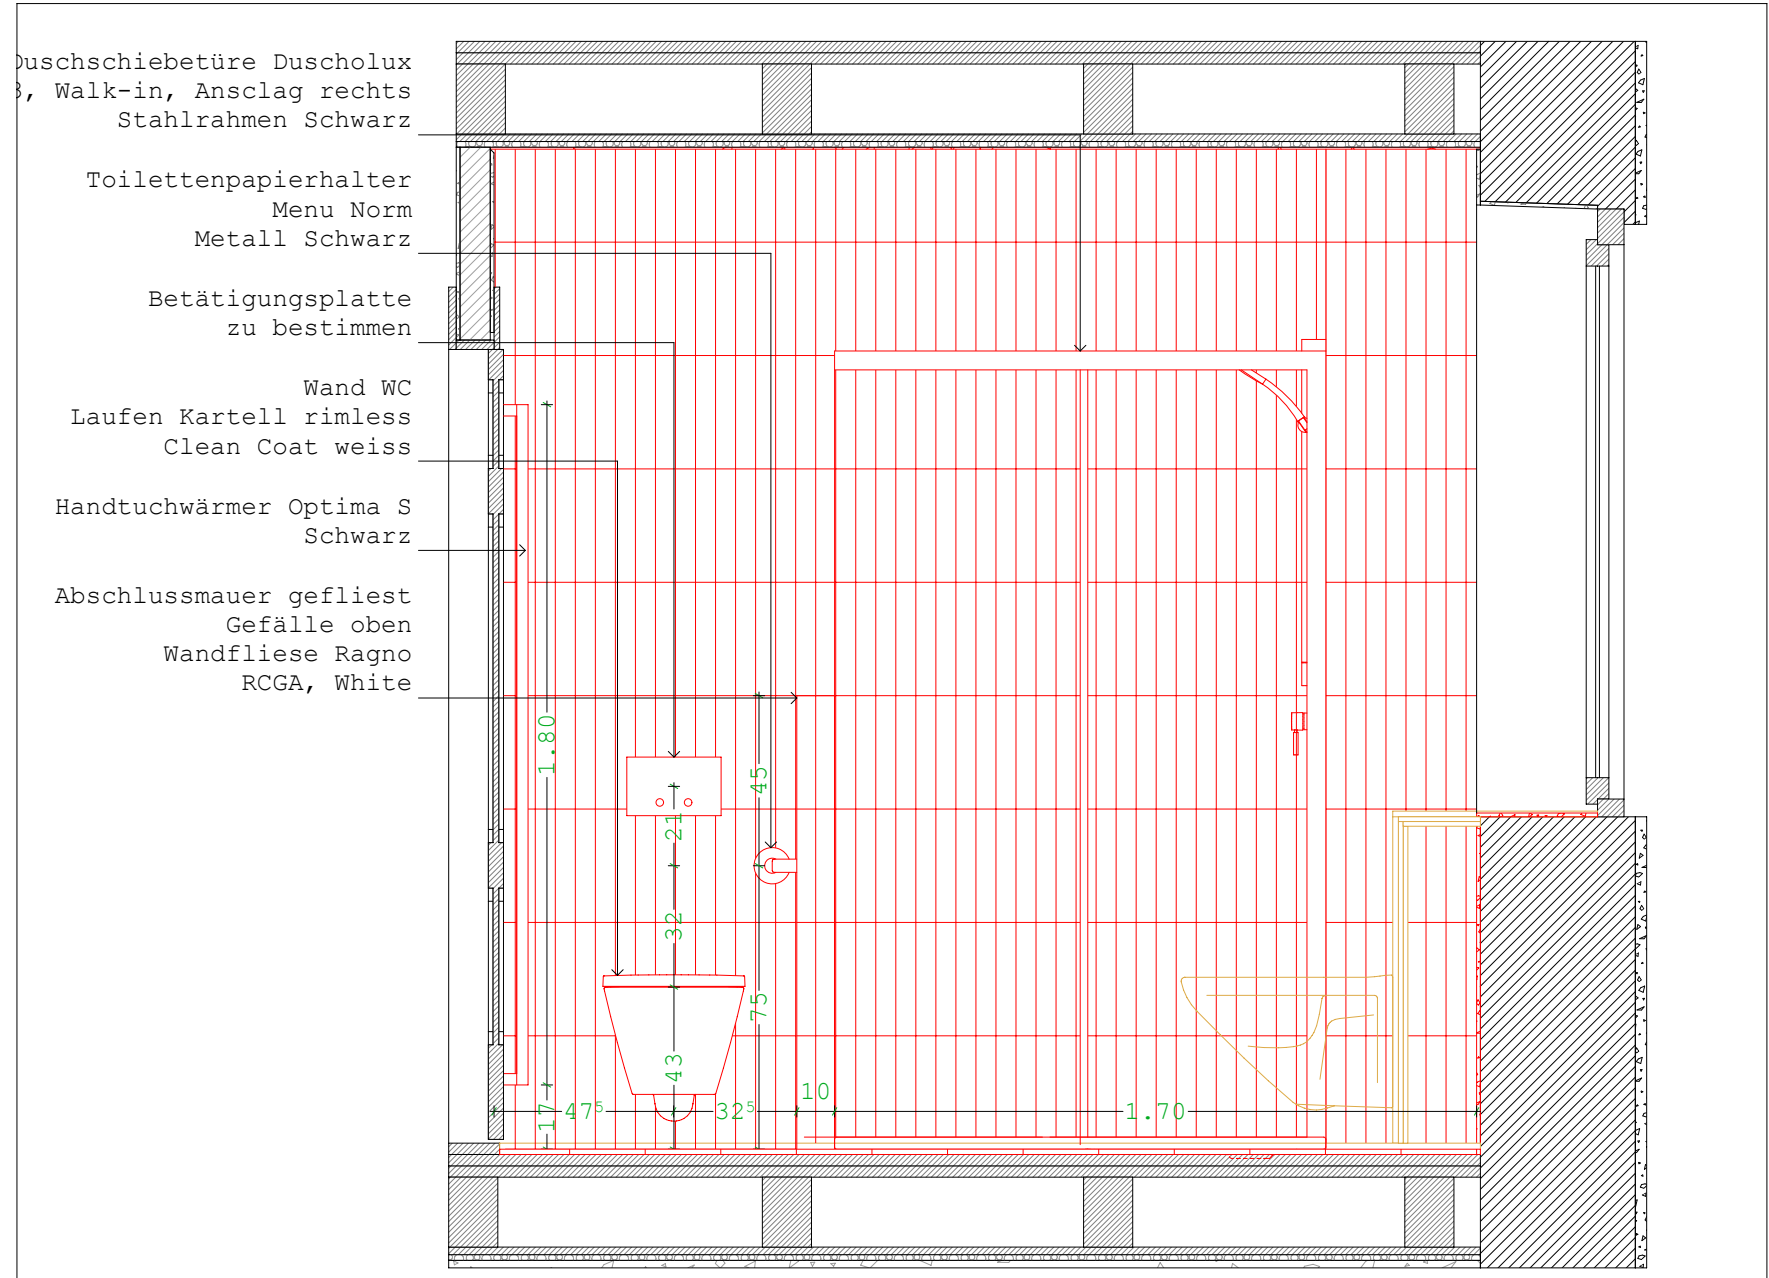


IA_203_01 BAD 1:20

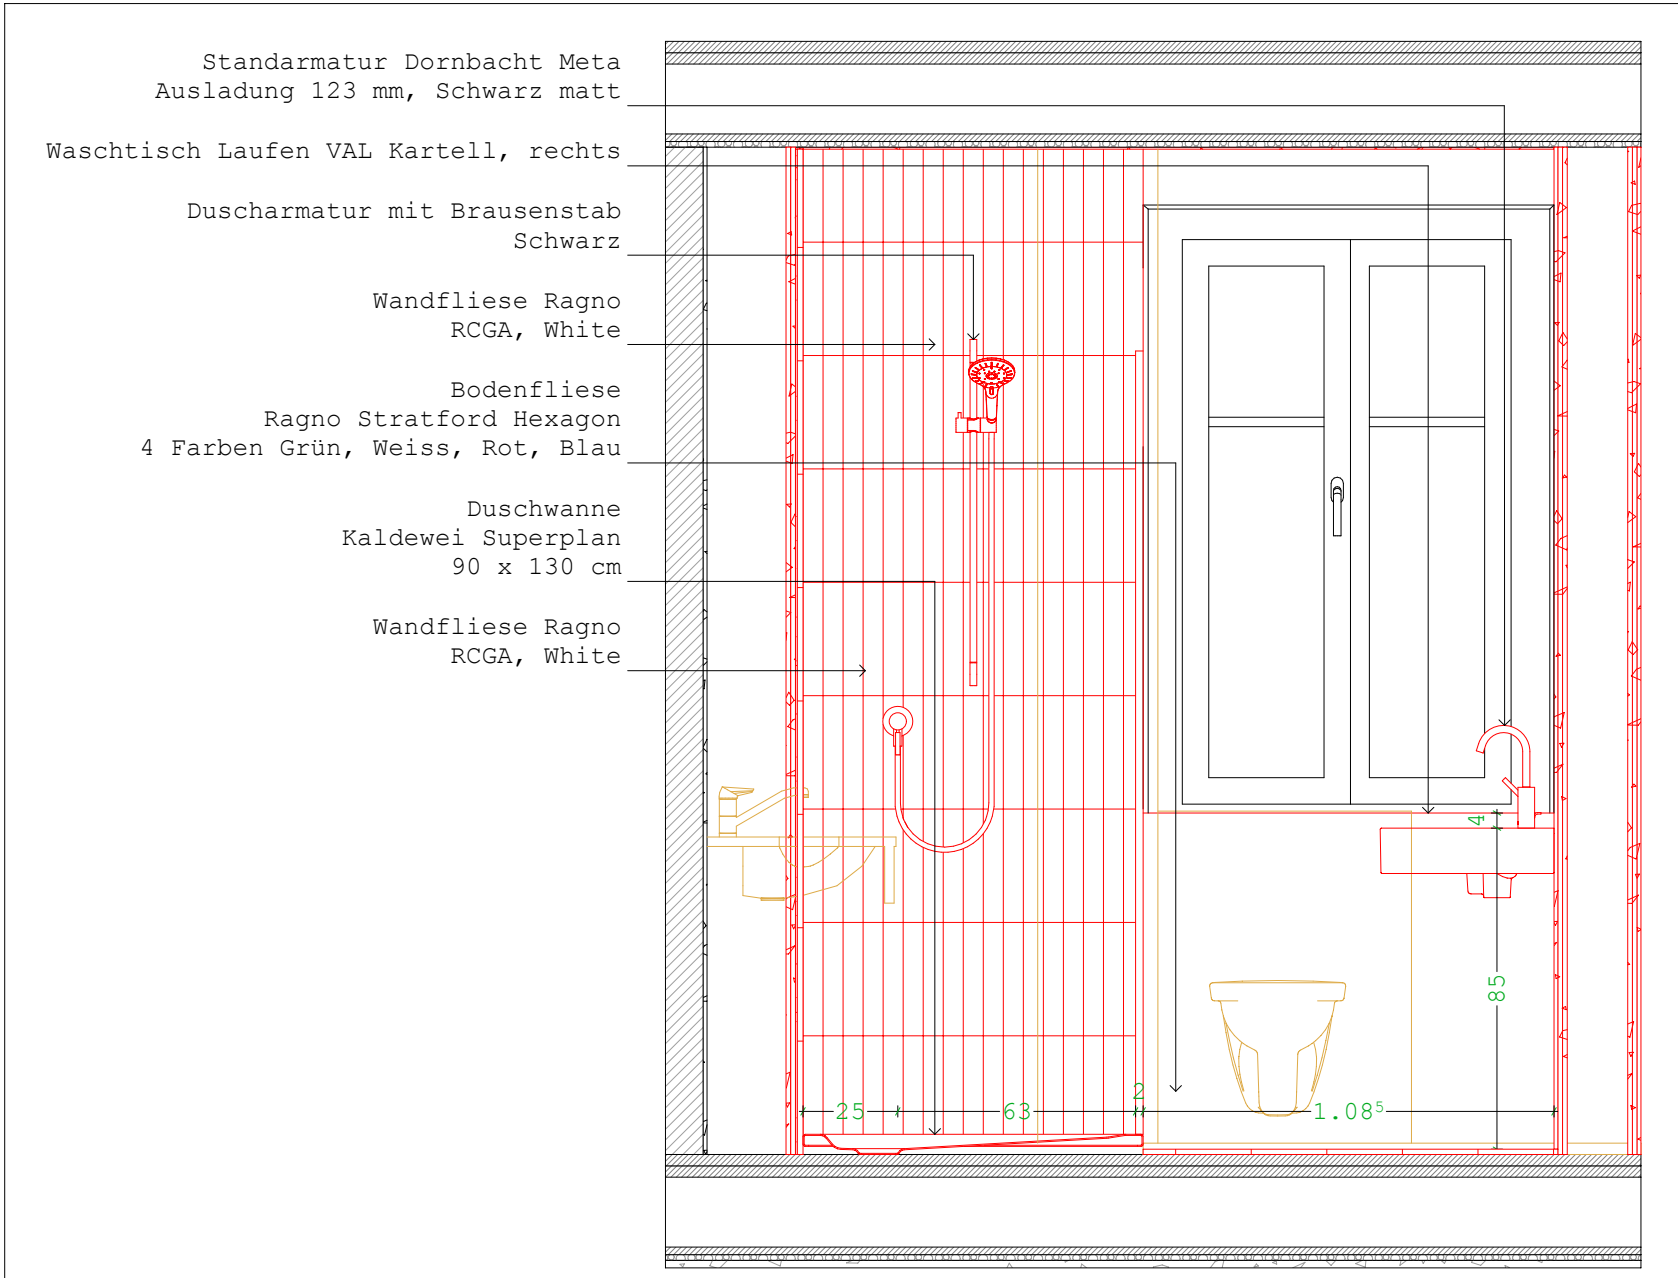


IA_203_02 BAD 1:20

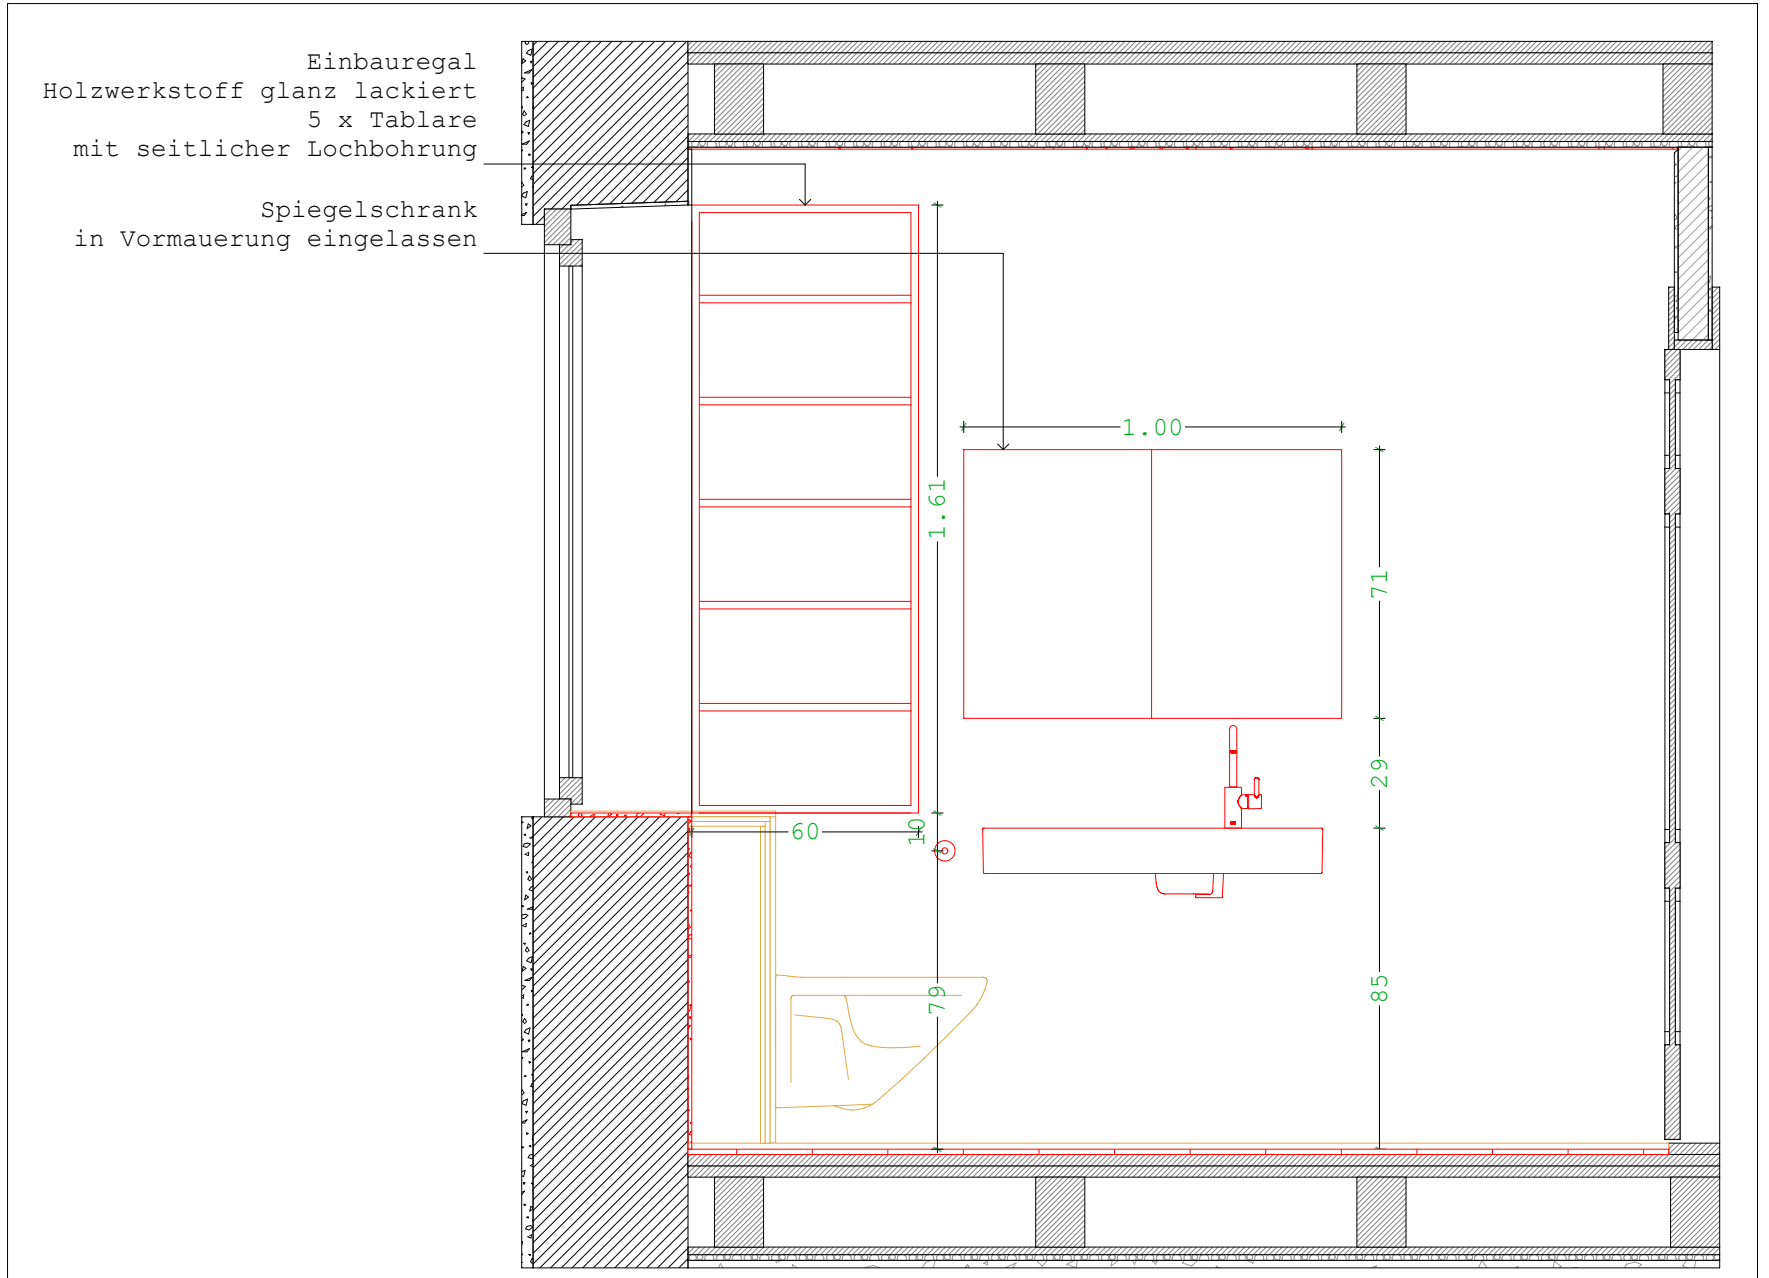


IA_203_03 BAD 1:20

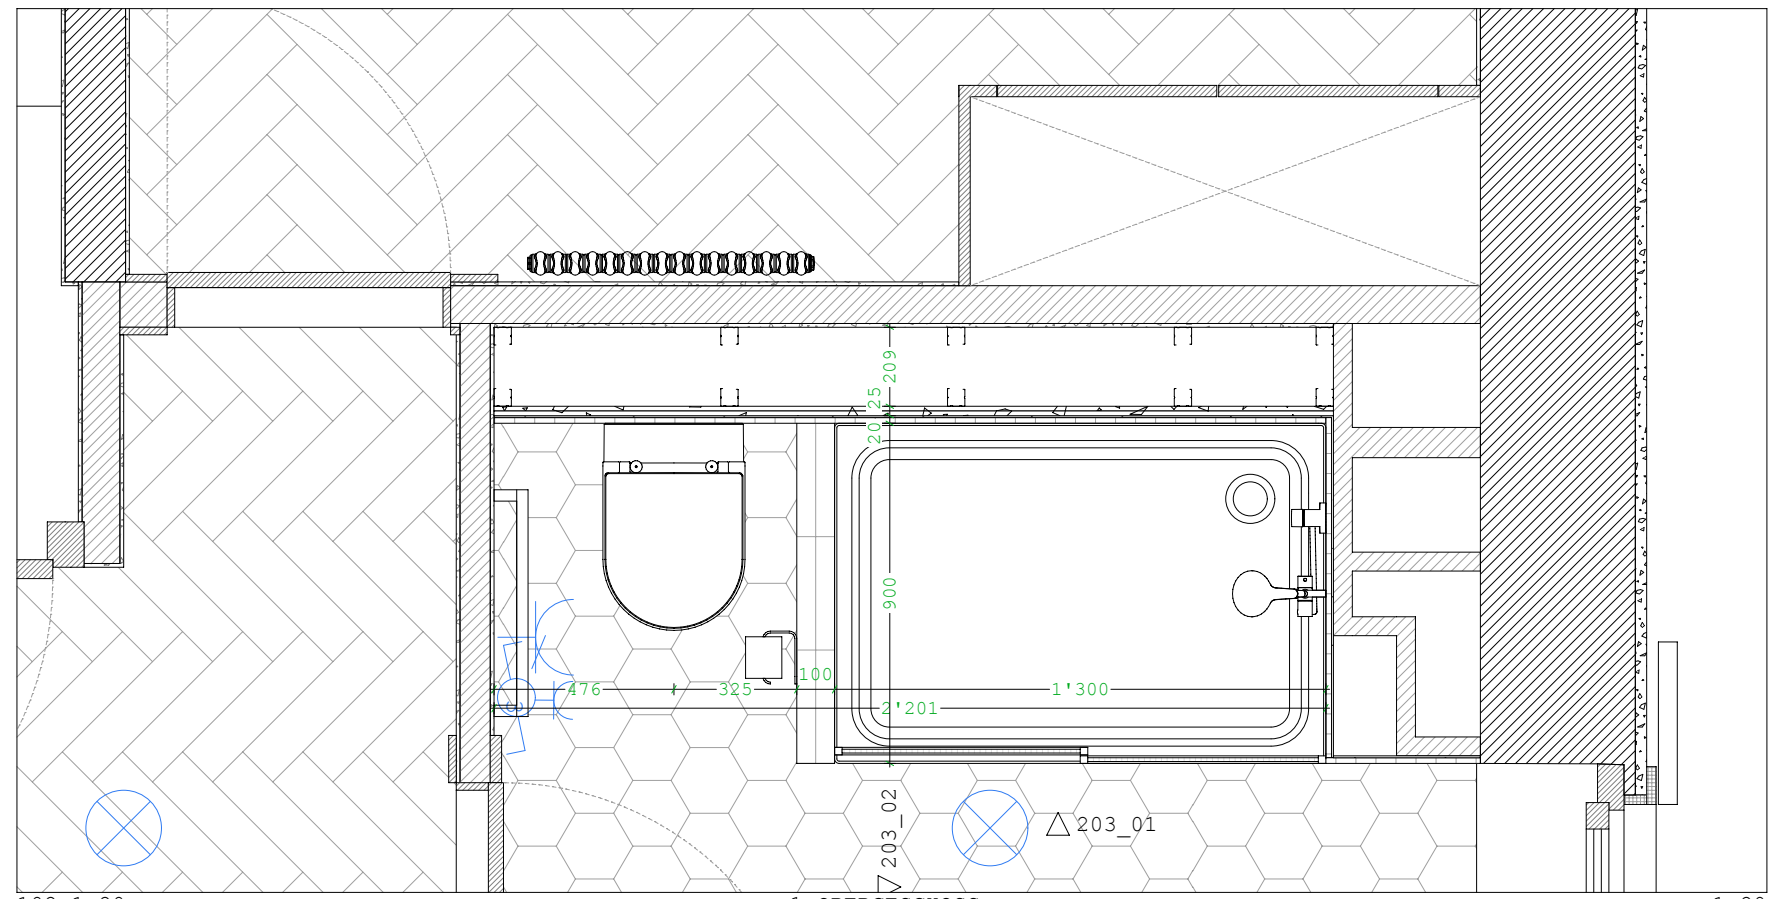


102_1-20 1.OBERGESCHOSS 1:20

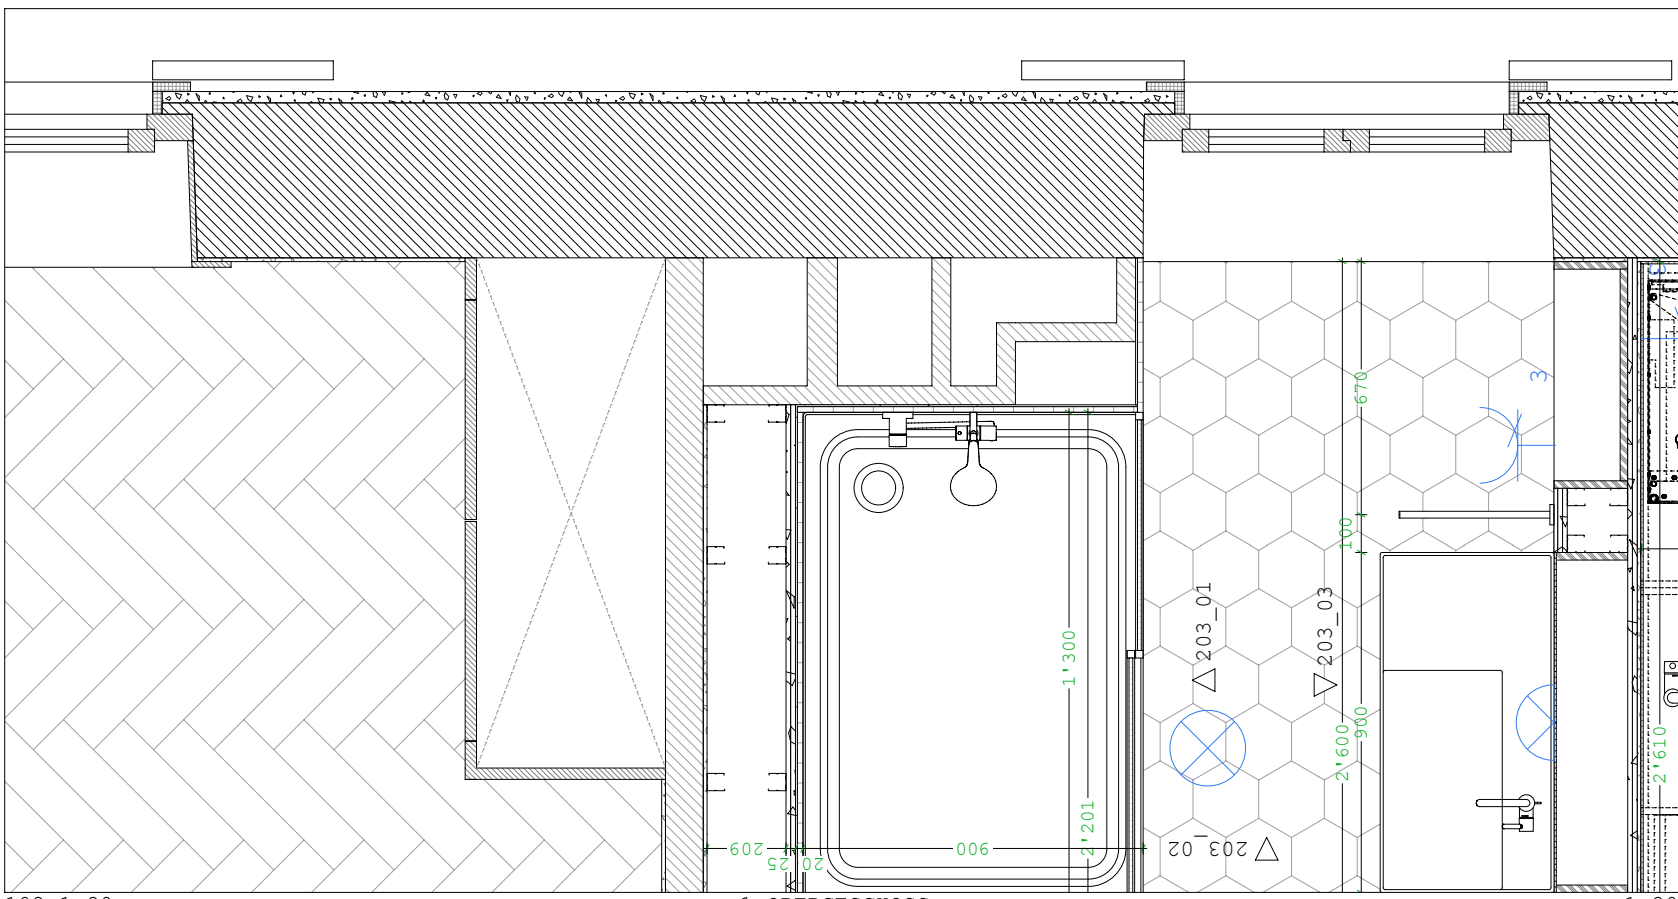

102_1-20 1.OBERGESCHOSS 1:20

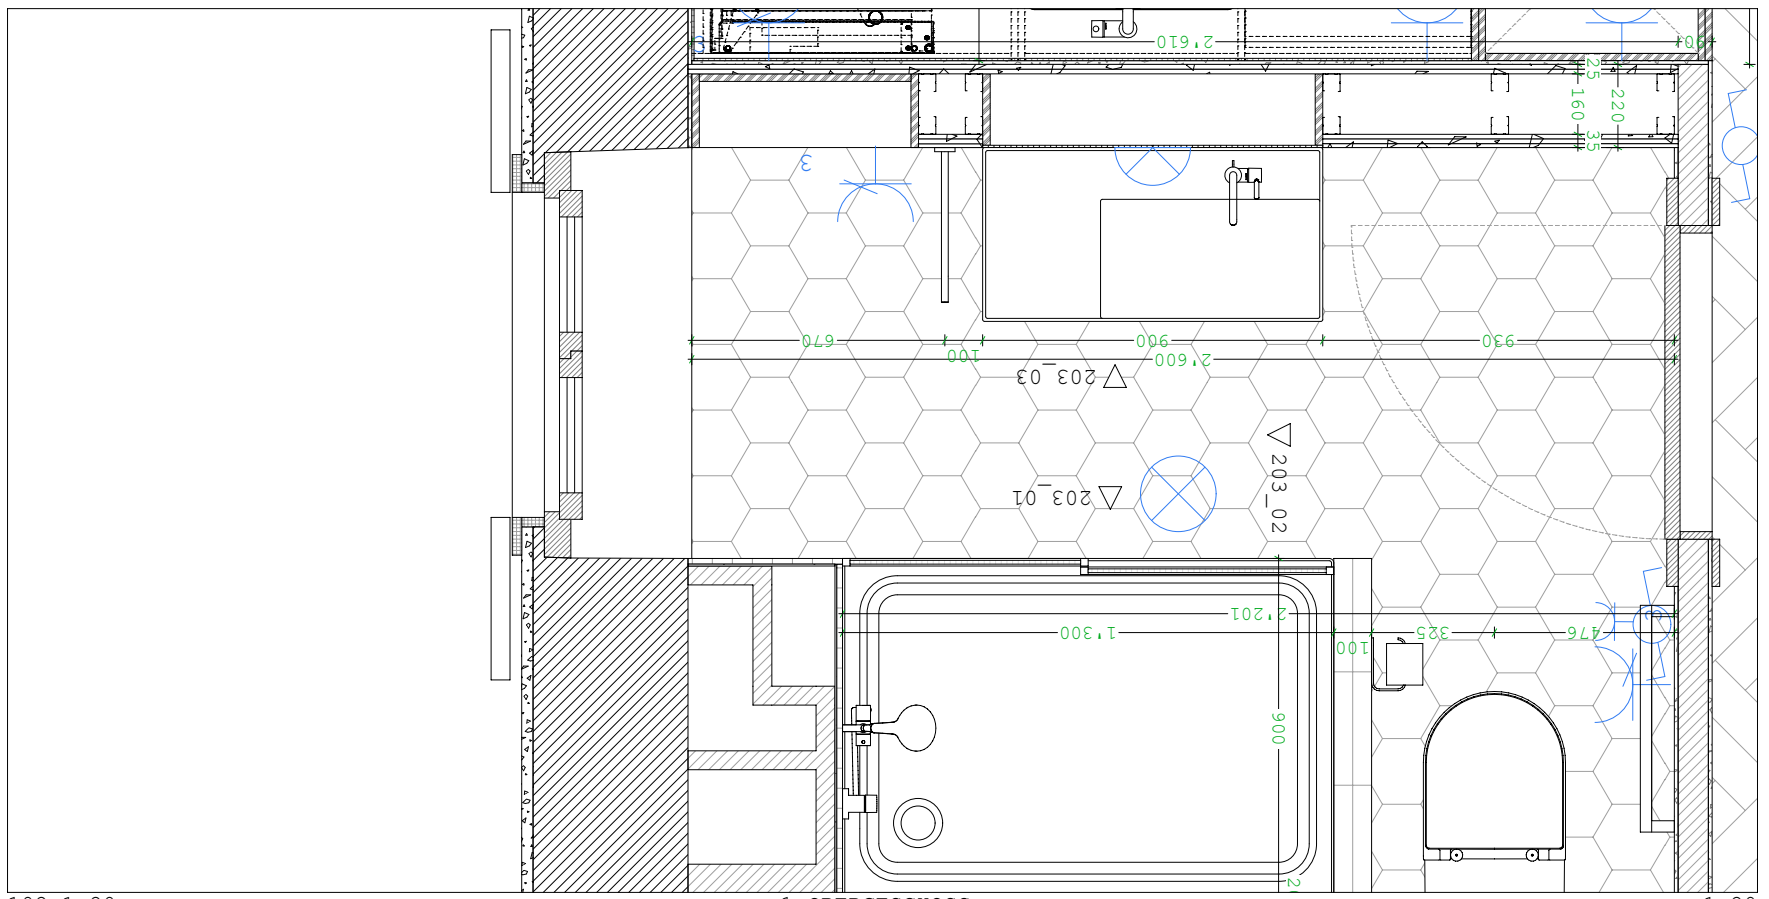

102_1-20 1.OBERGESCHOSS 1:20

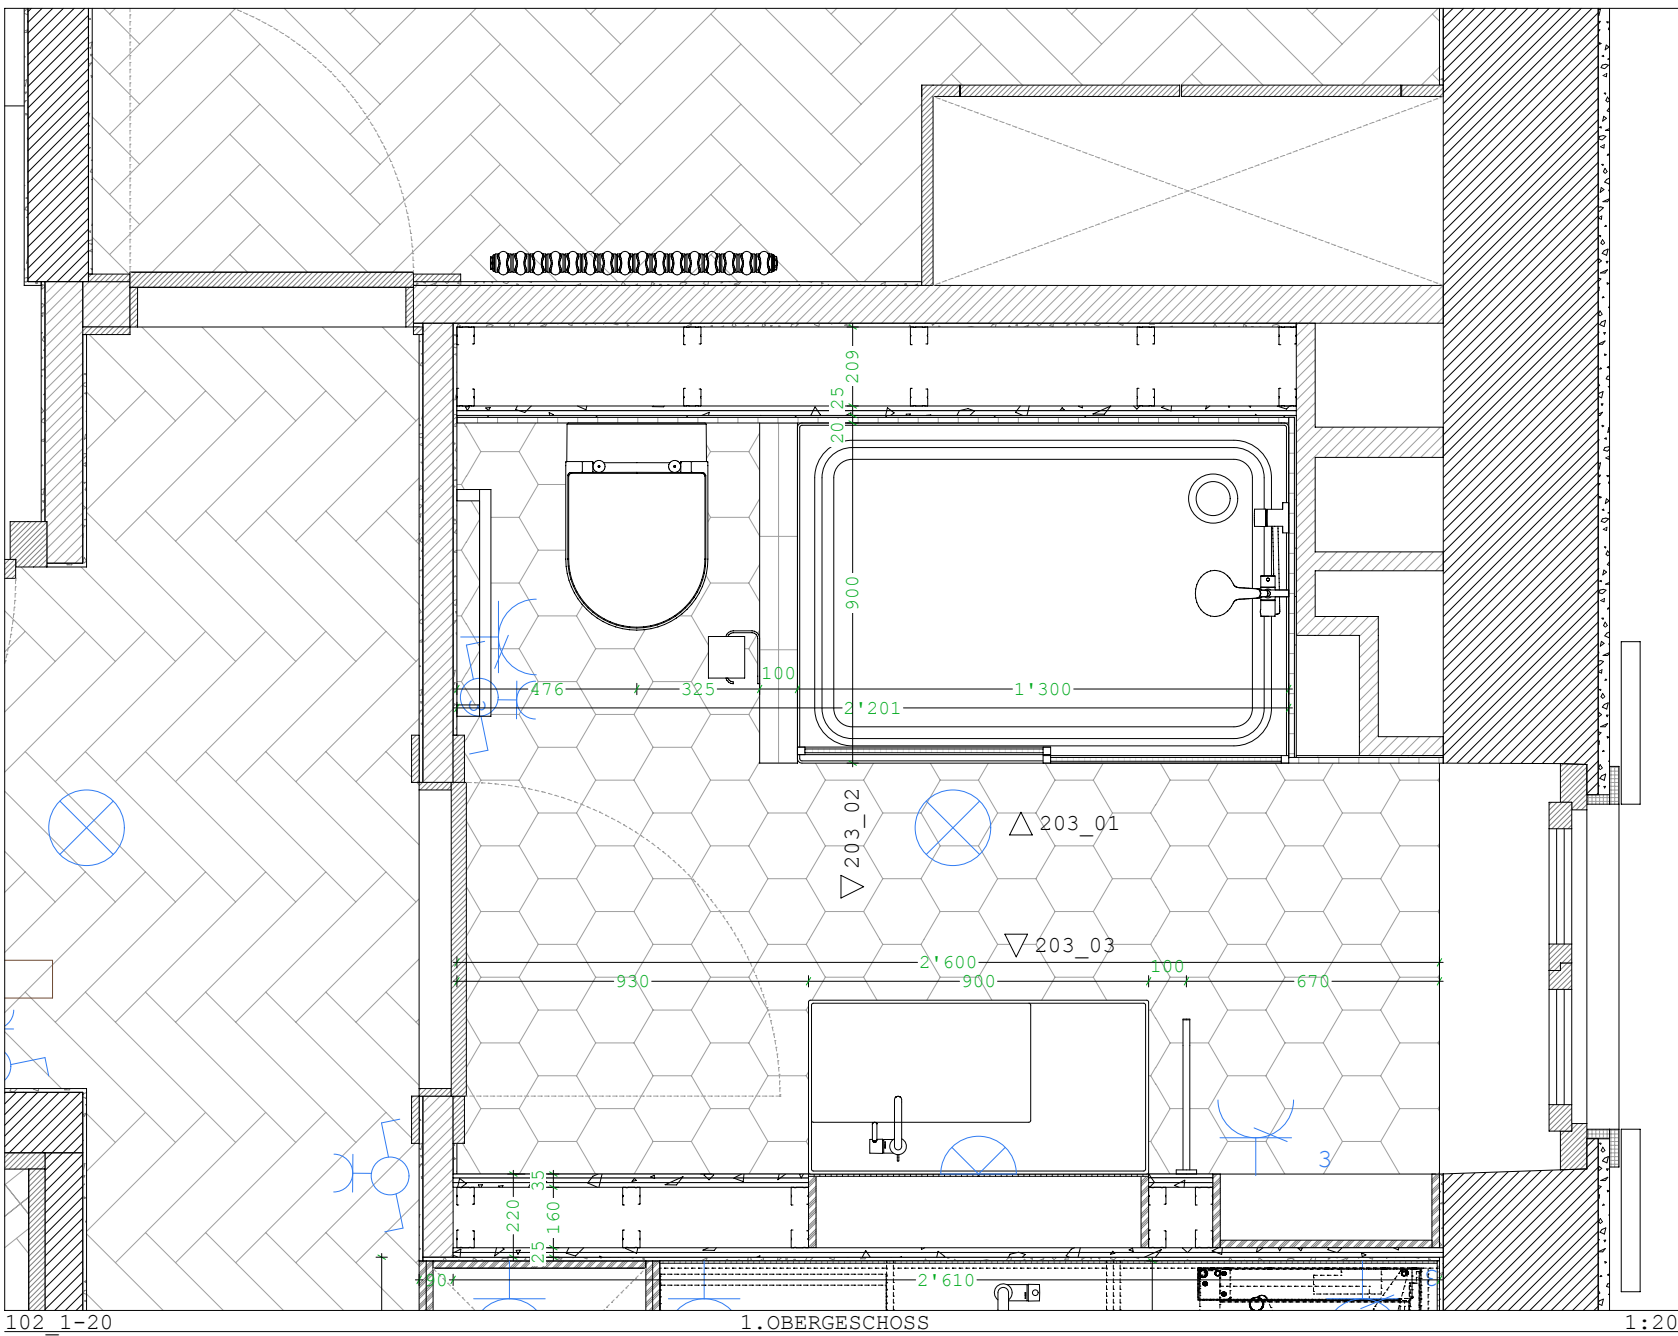

102_1-20 1.OBERGESCHOSS 1:20