




520 102 TREPPE & SCHIRANKE 1:20

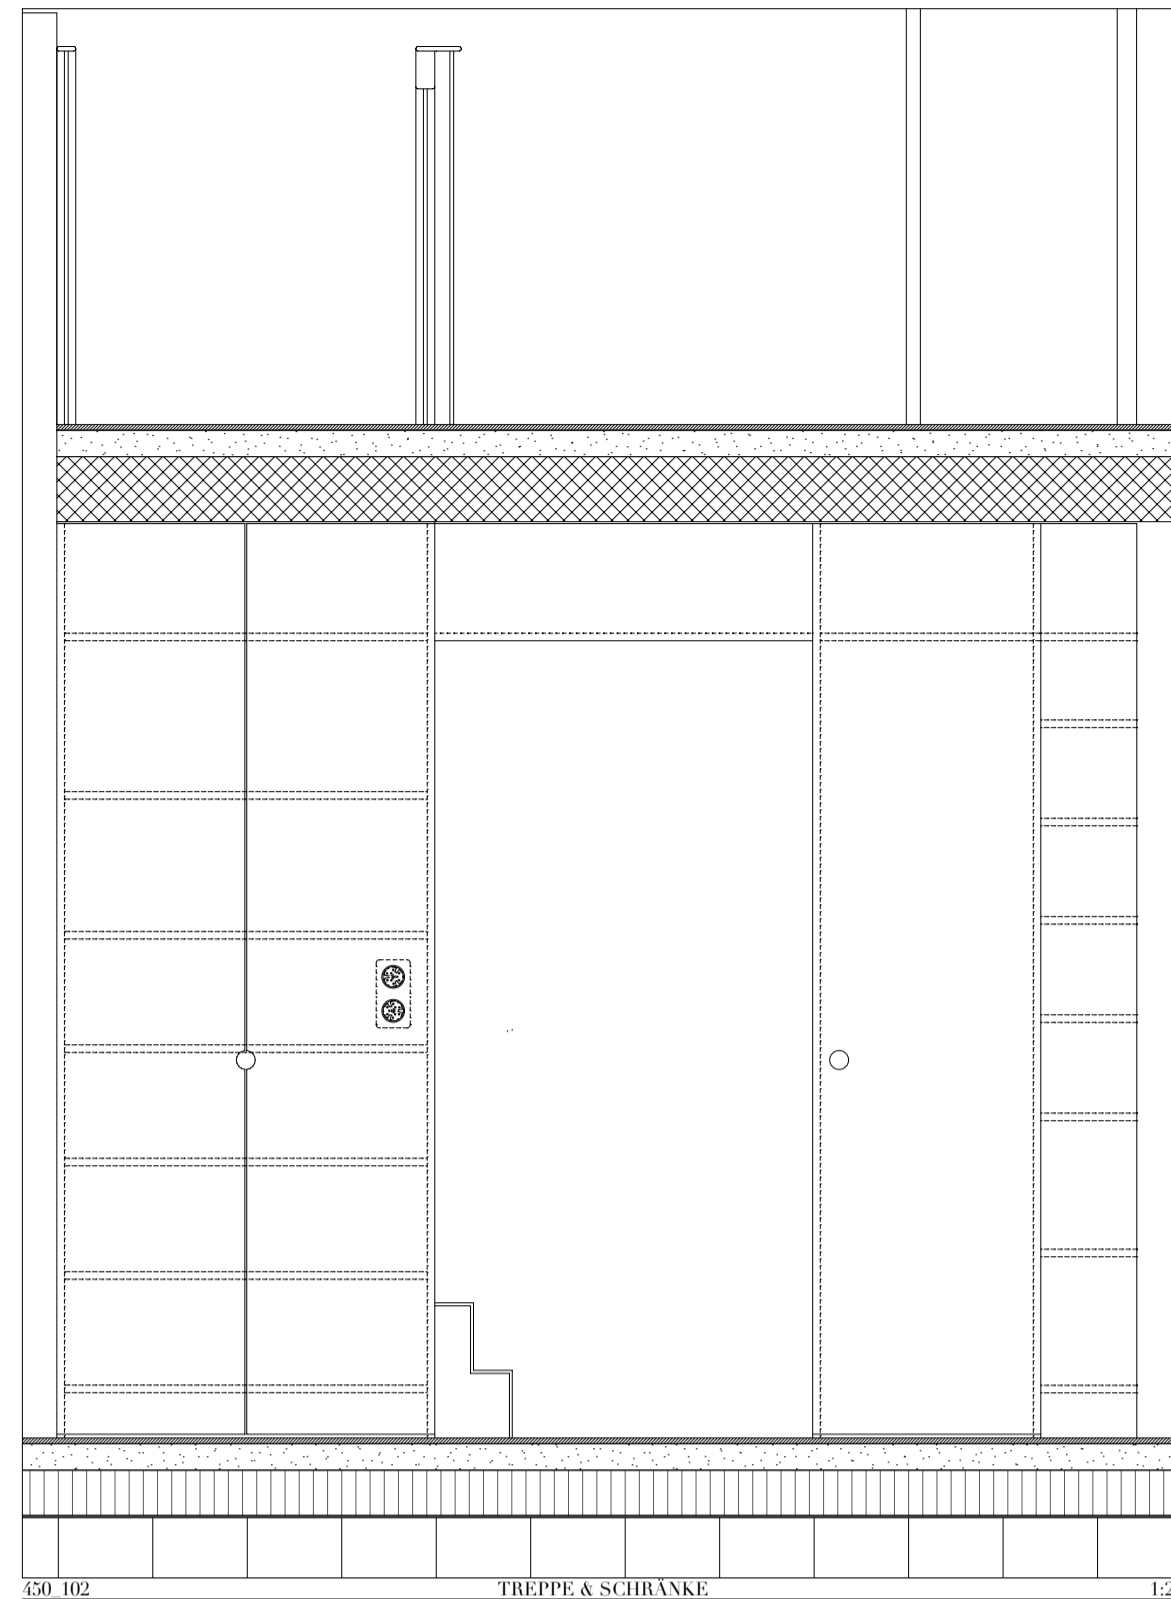


520 102 TREPPE & SCHIRANKE 1:20

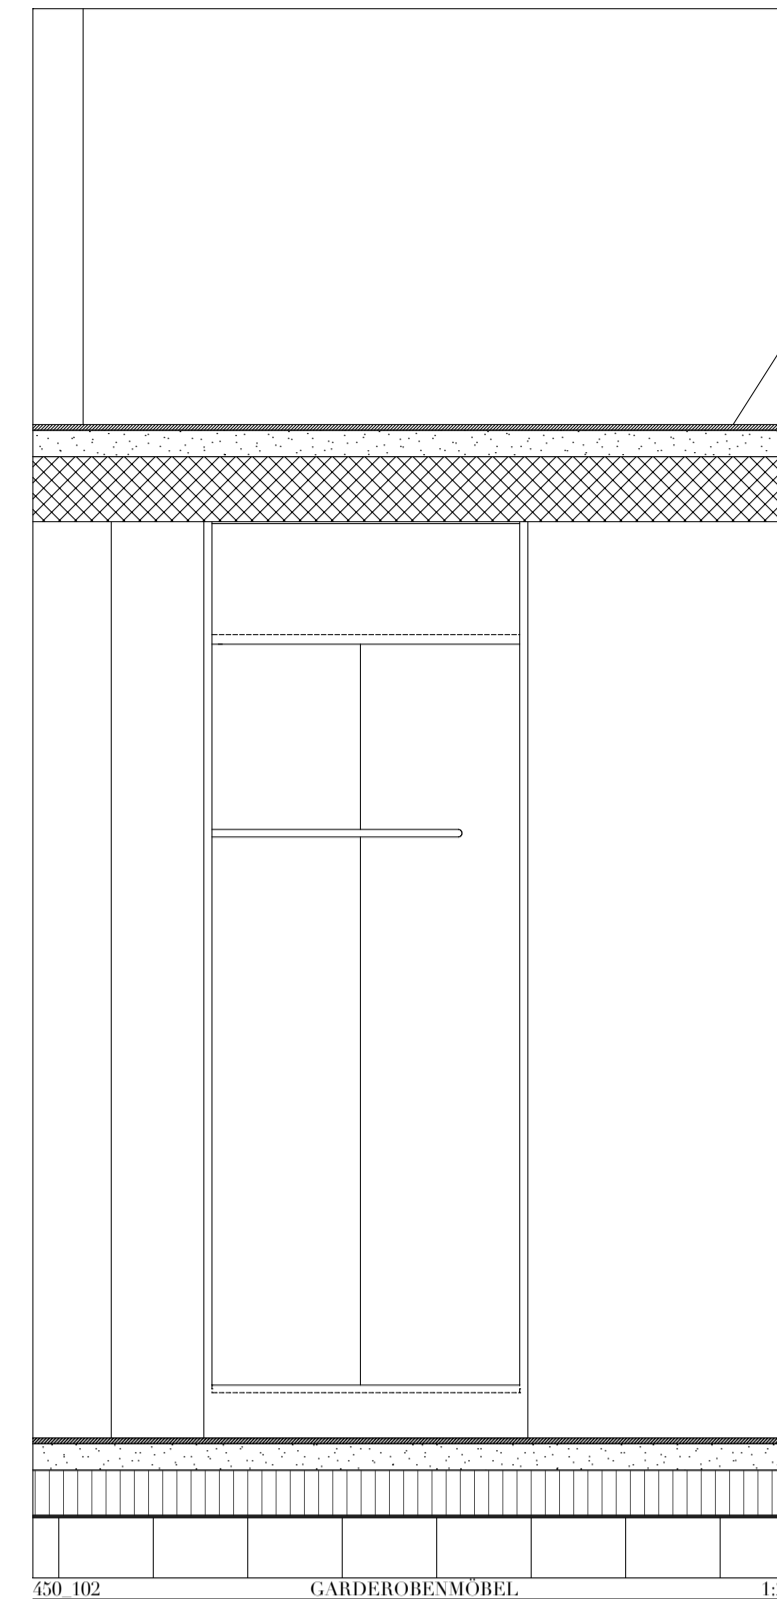


520 102 GARDEROBIA MOBEL 1:20

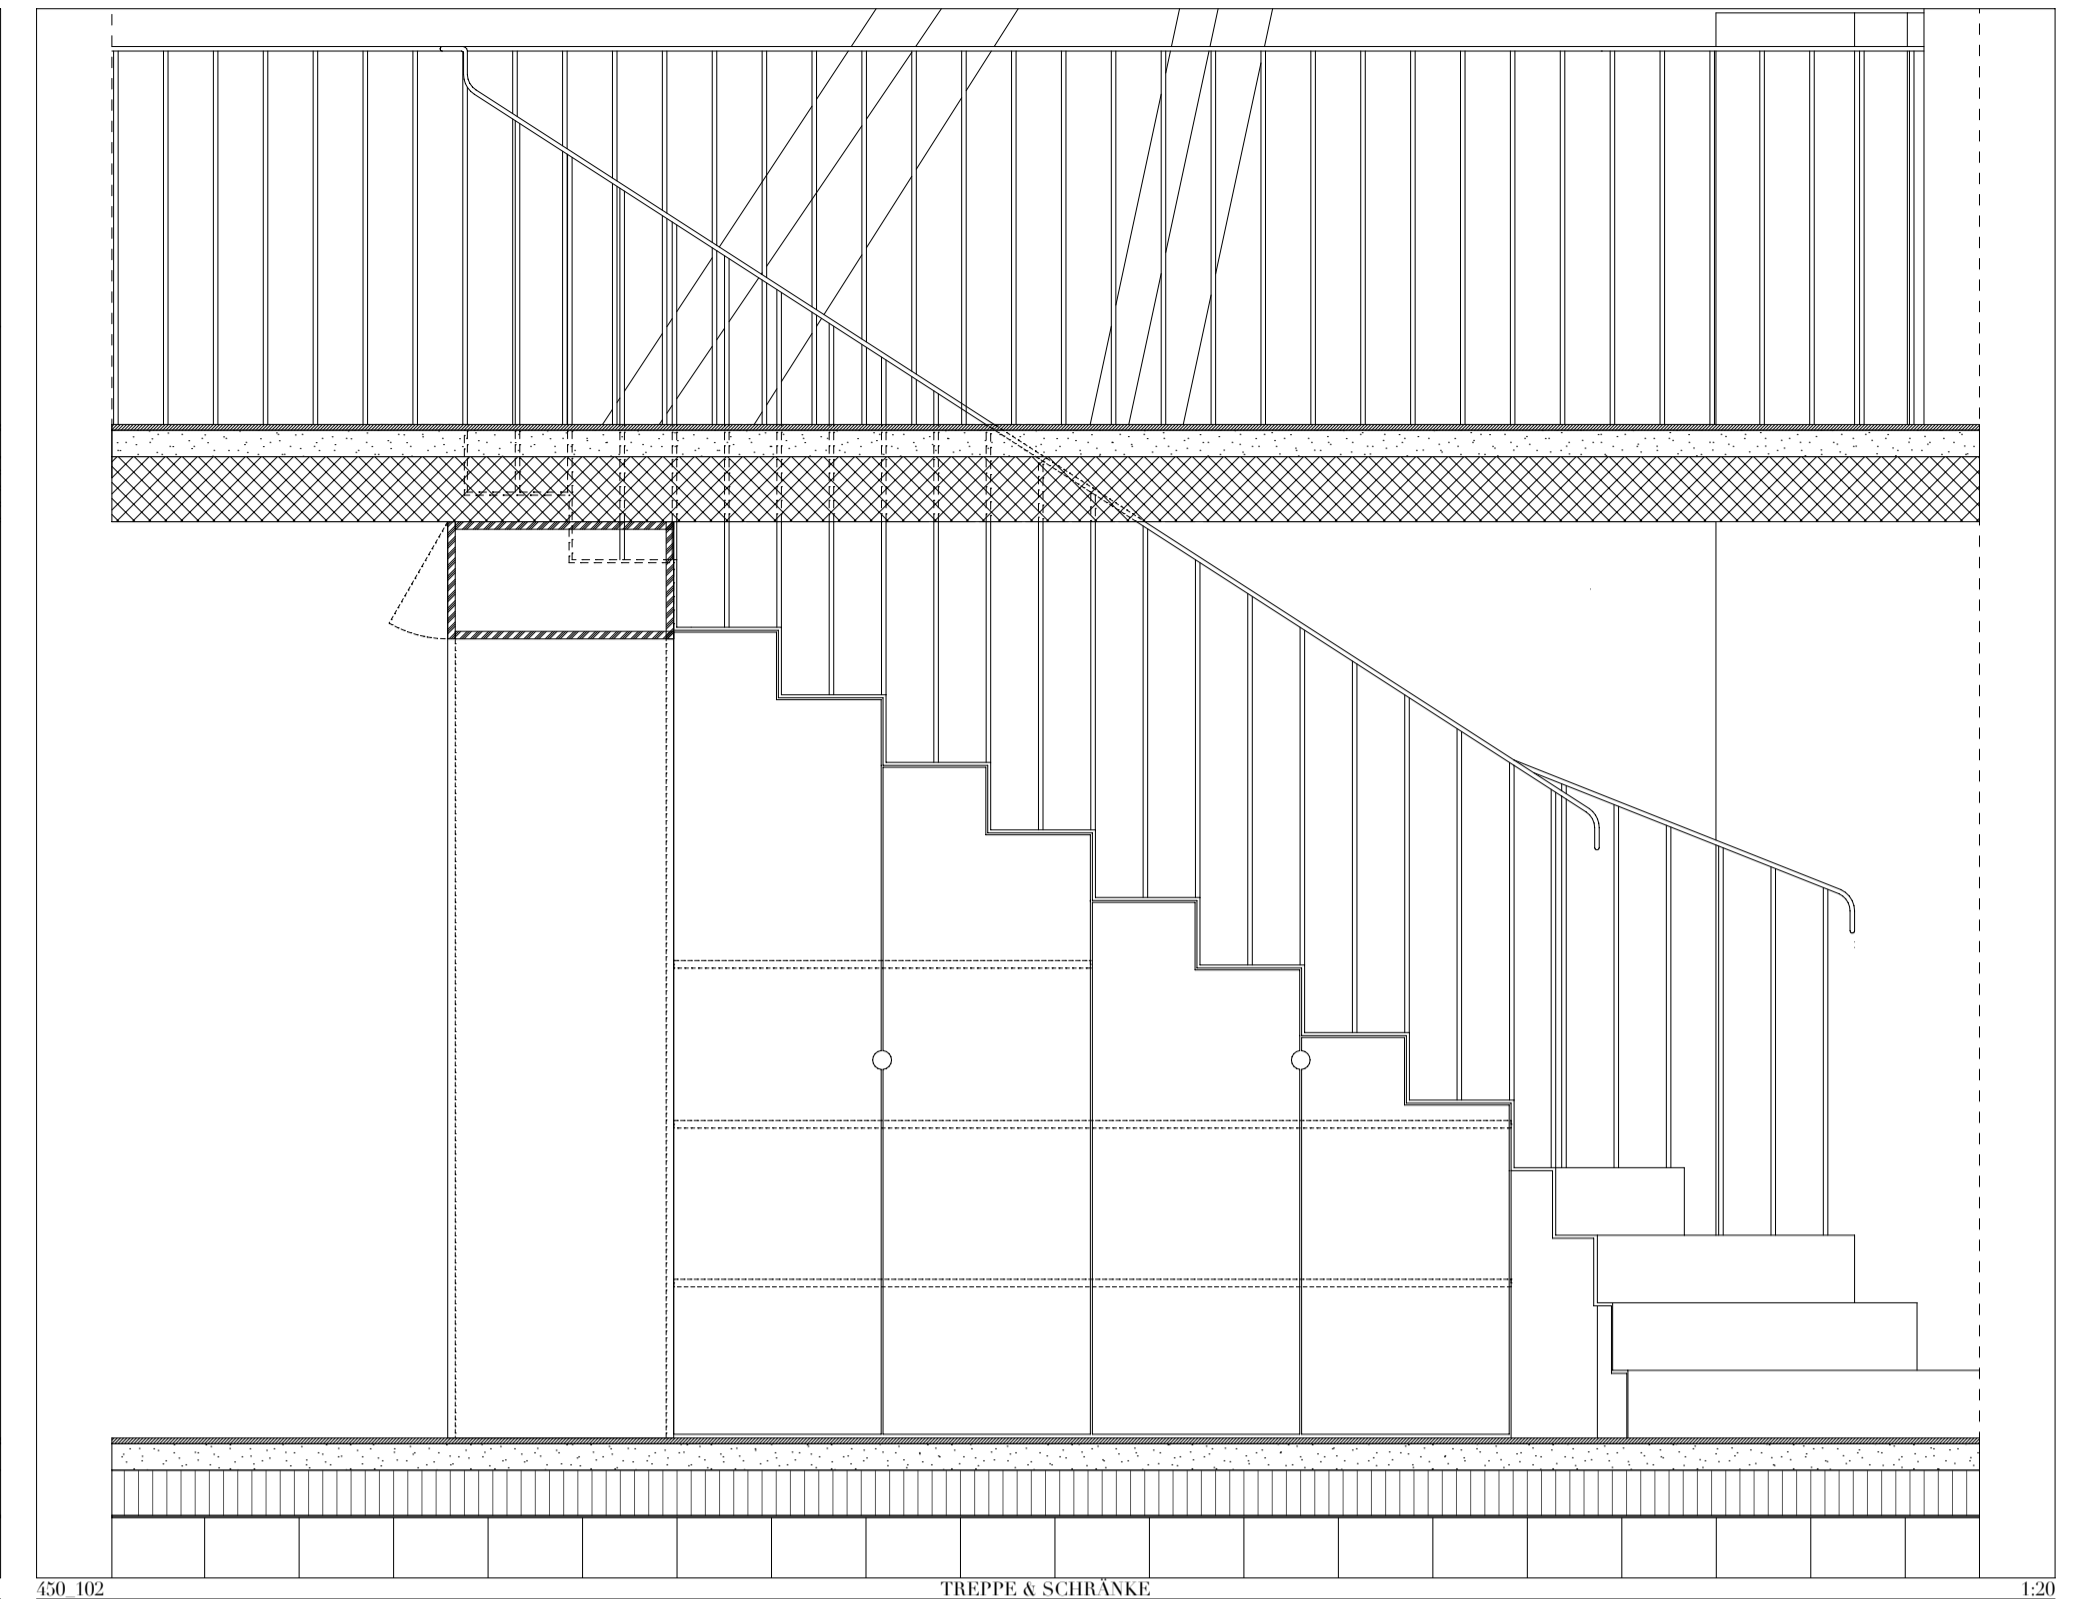


520 102 TREPPE & SCHIRANKE 1:20

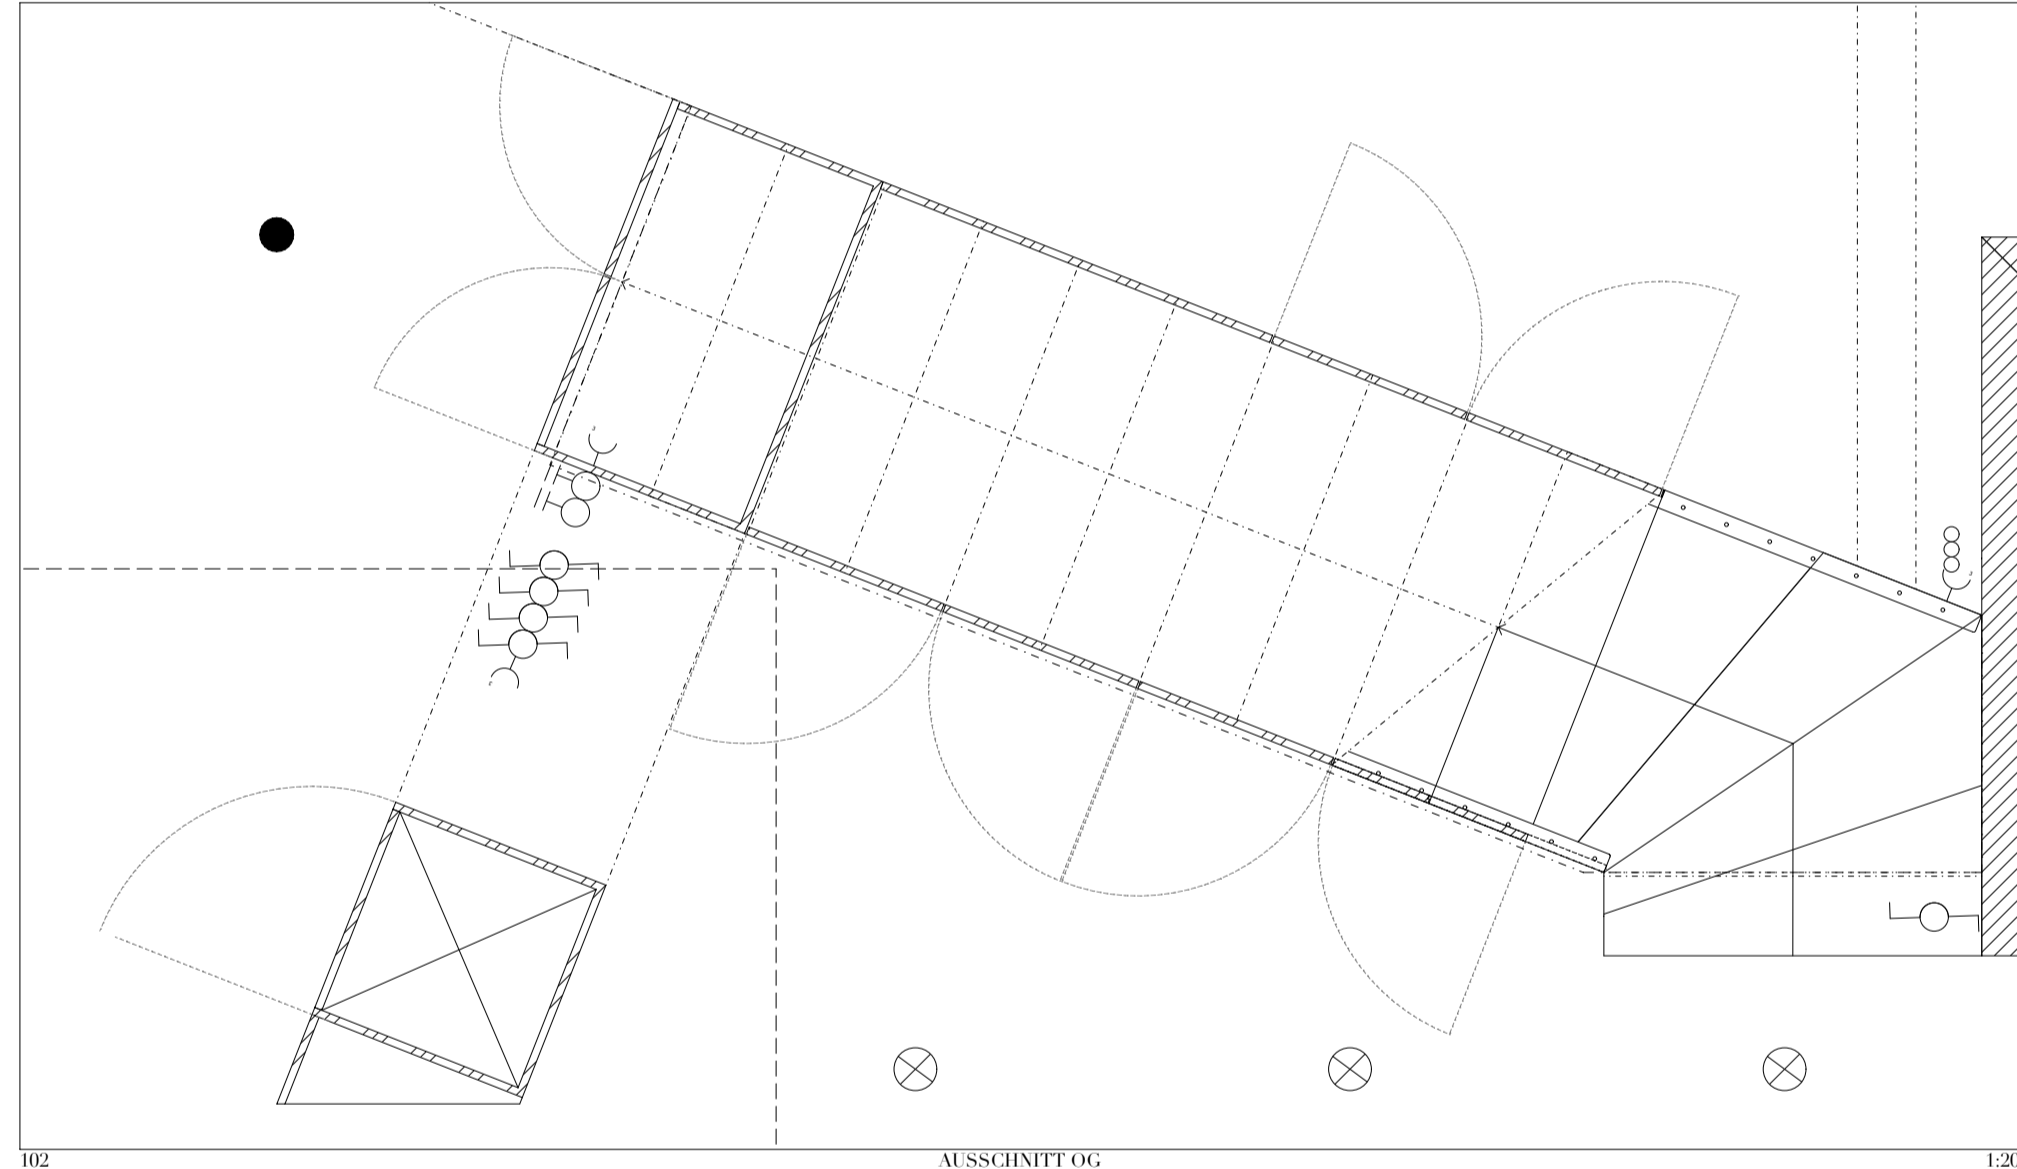


102 AUSSCHNITT OG 1:20

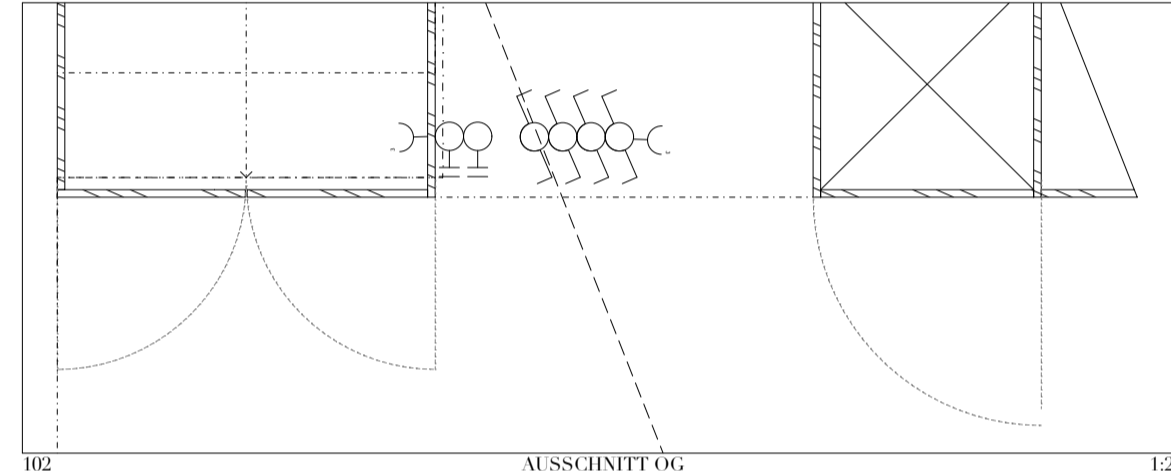


102 AUSSCHNITT OG 1:20

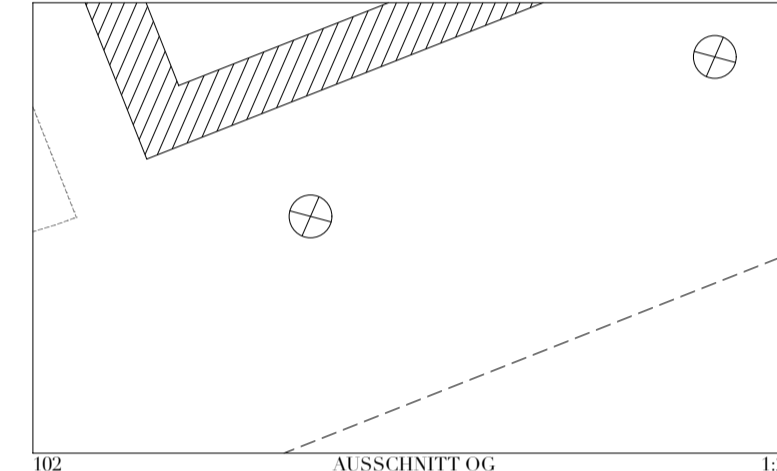


102 AUSSCHNITT OG 1:20

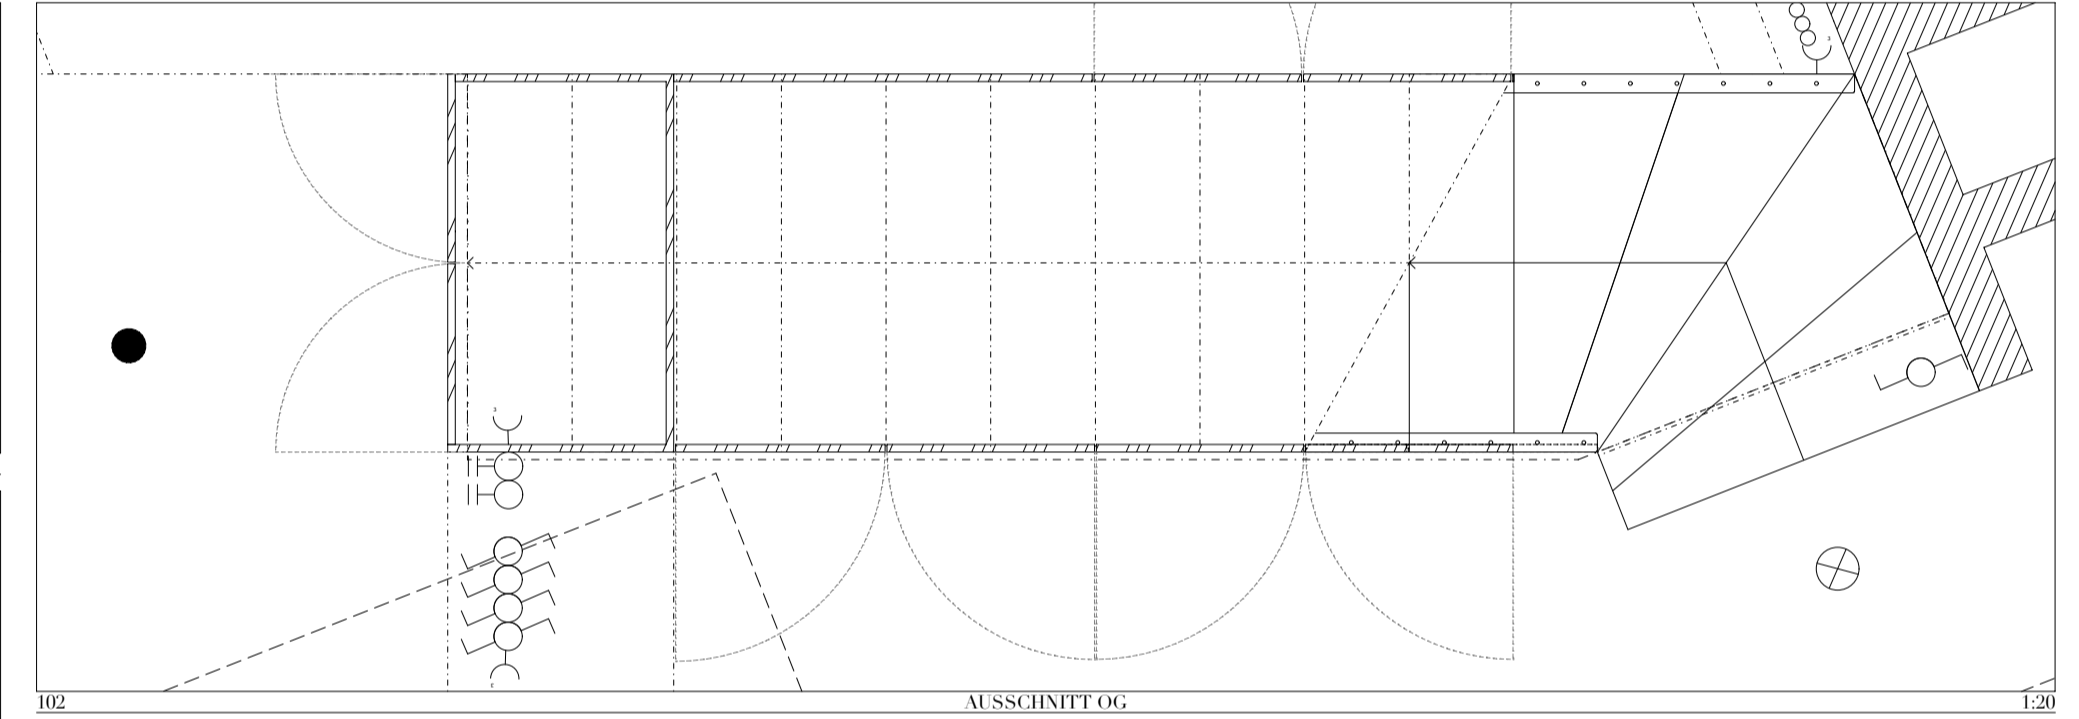


102 AUSSCHNITT OG 1:20

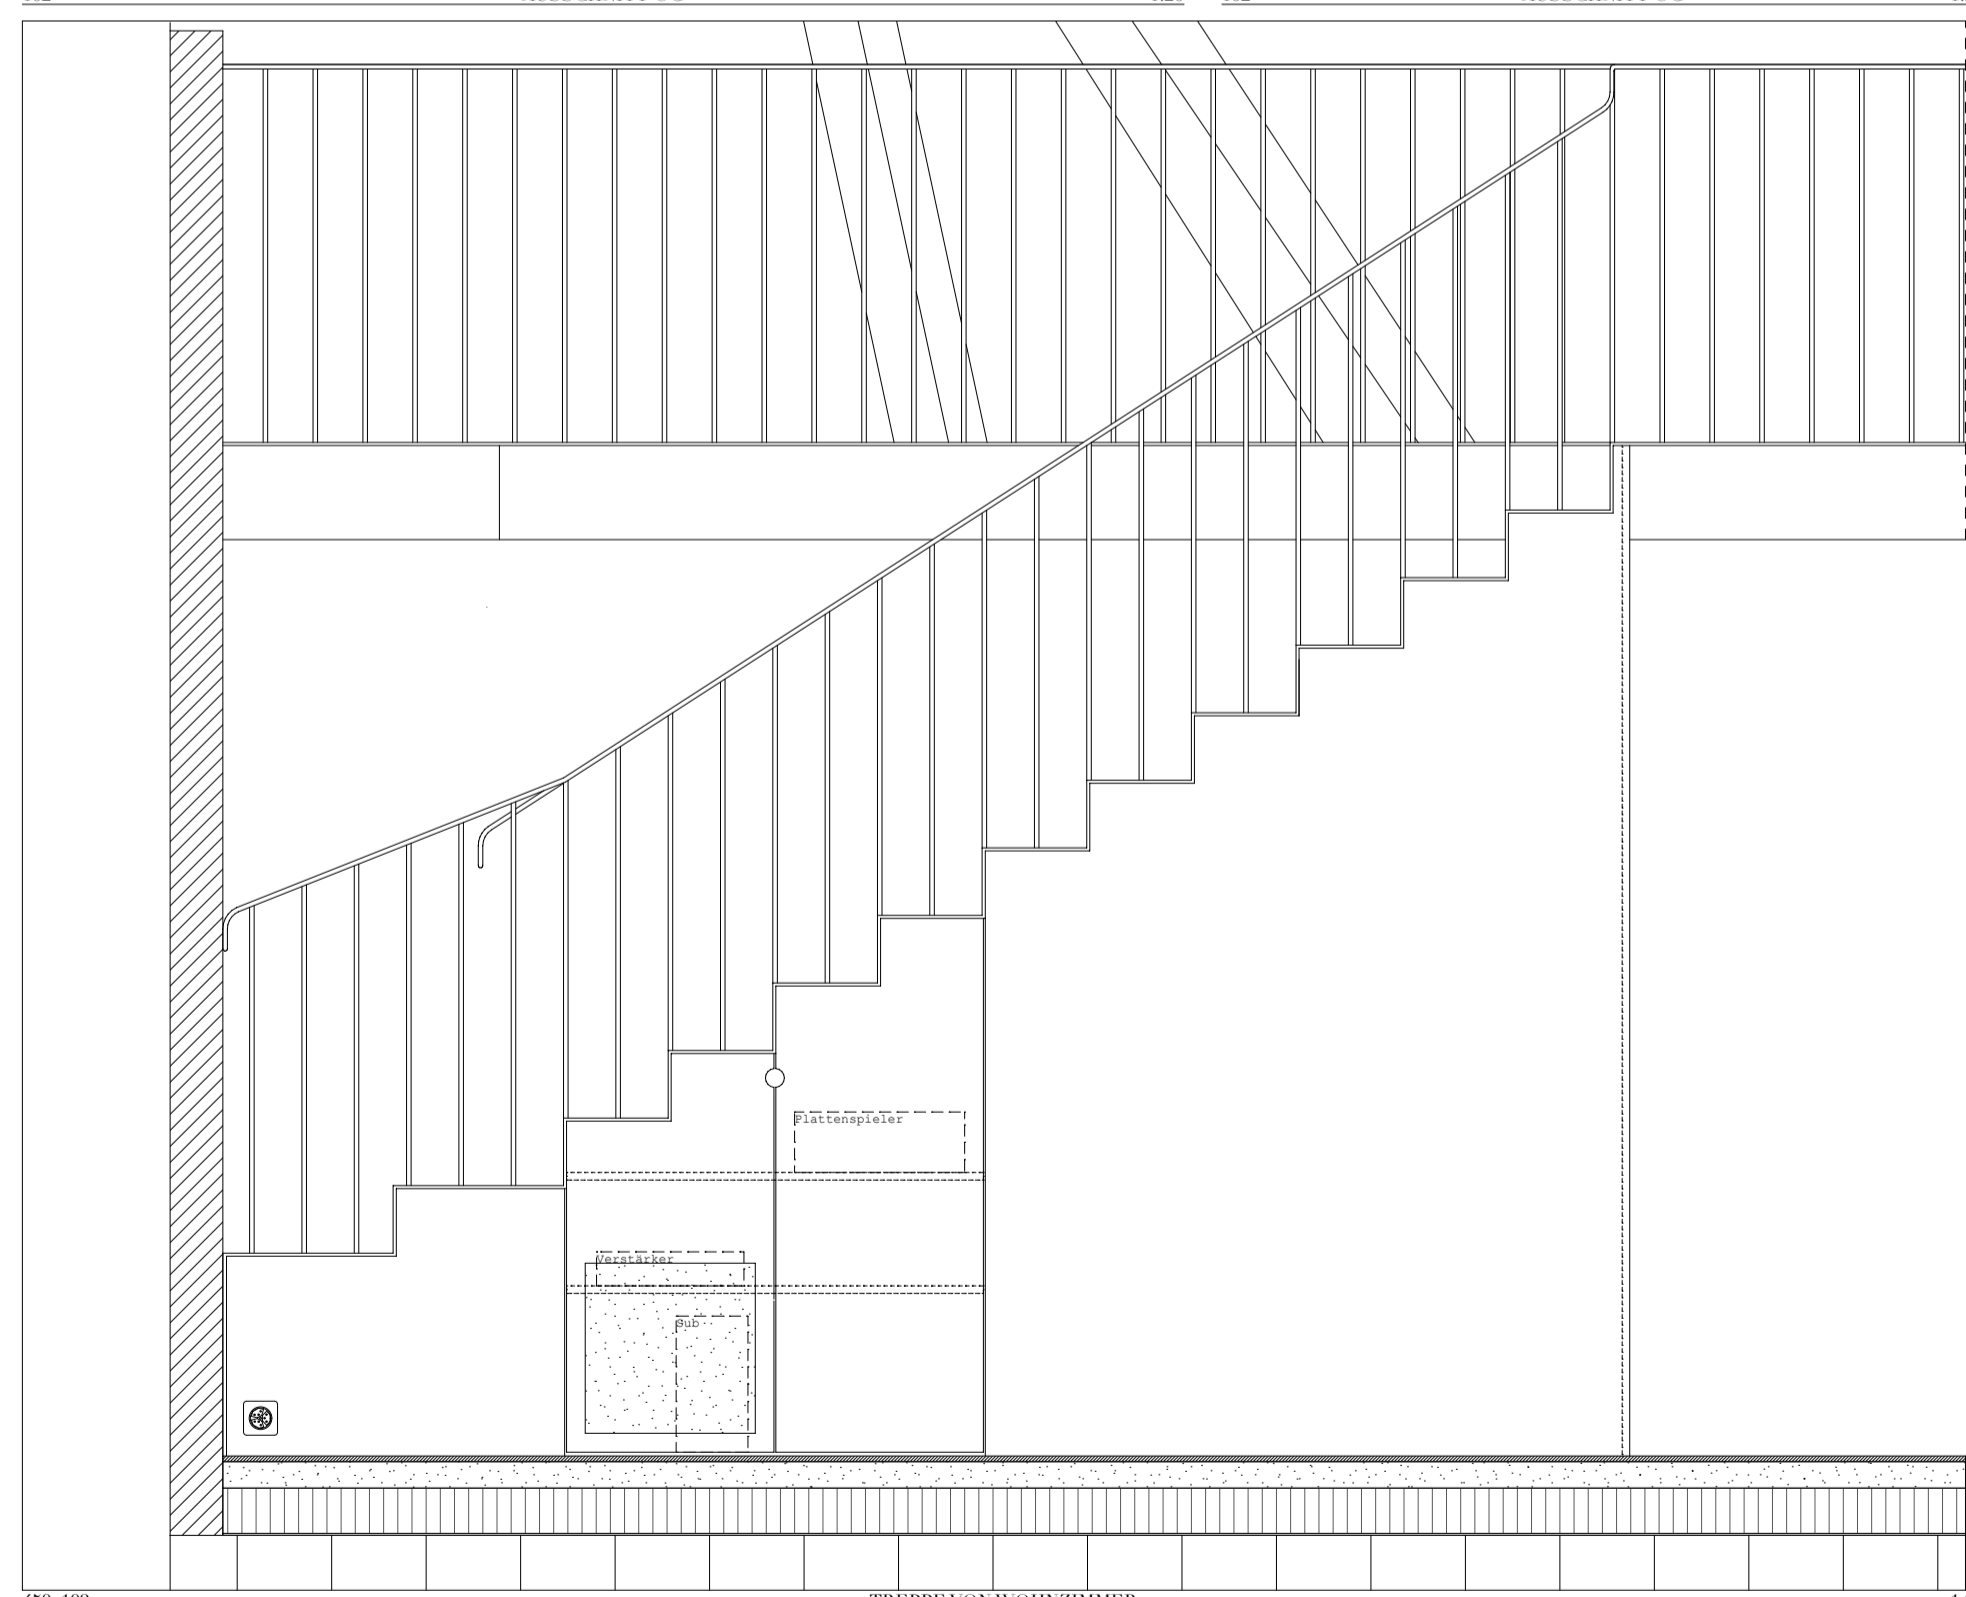

520 102 TREPPE VON WOHNZIMMER 1:20

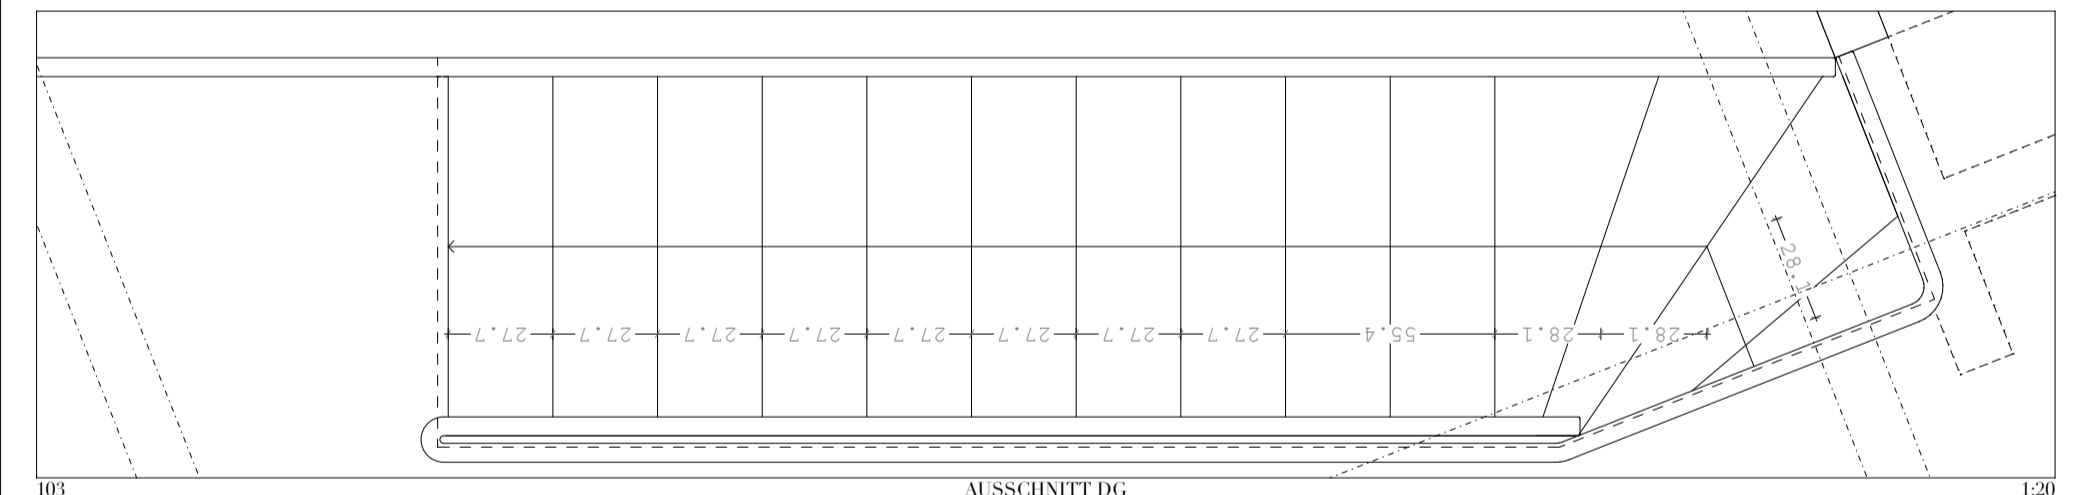

103 AUSSCHNITT DG 1:20

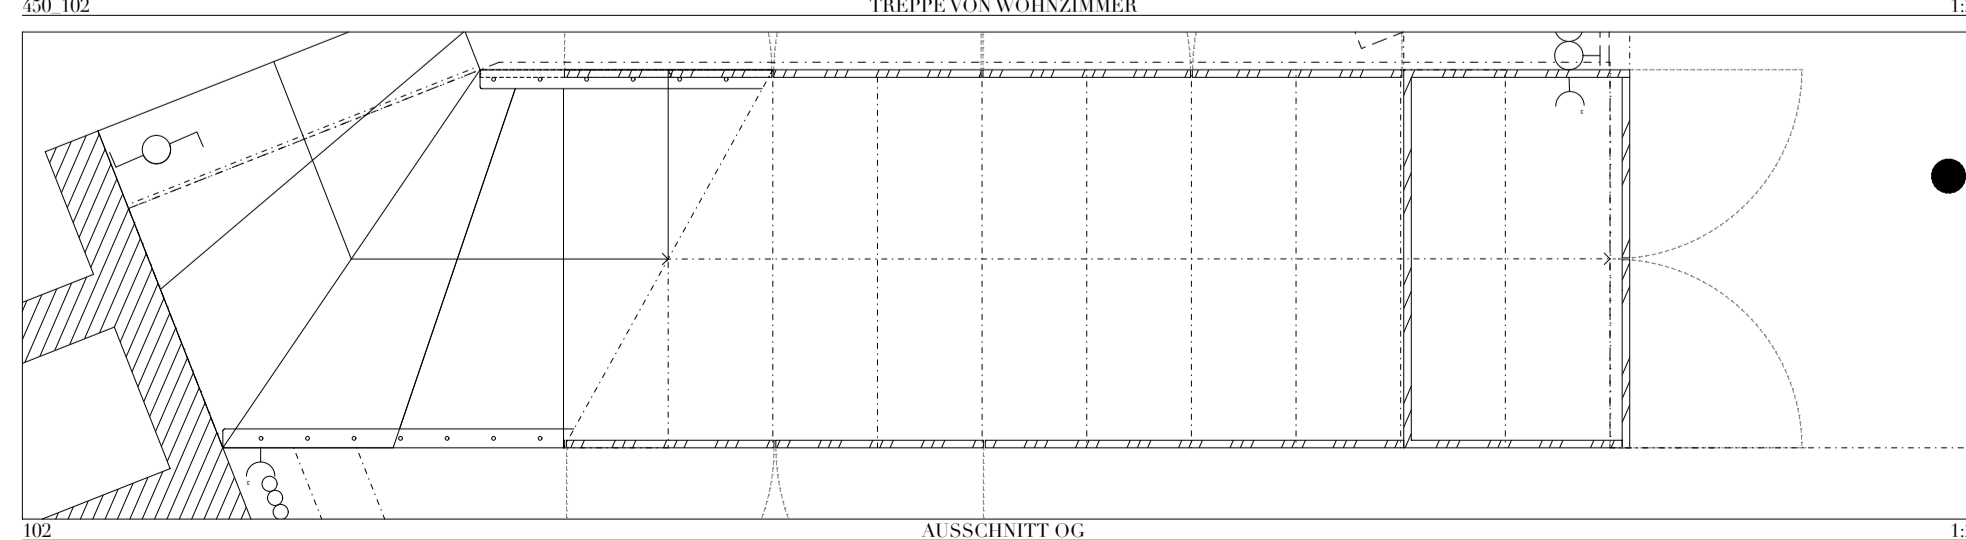

102 AUSSCHNITT OG 1:20